


**FIRE WATER PLOT PLAN**

DRAWING NAME	DRAWING NUMBER
Drawing A	1 of 3
Drawing B	2 of 3
Full Site	3 of 3


**Legend**

Pipe Legend	System Components
4-inch	Monitor
6-inch	Hydrant
8-inch	Fire Pump
10-inch	Sprinkler System
12-inch	Post Indicator Valve
20-inch	Alarm Check Valve
	Check Valve


**Fire Pump House 2 Detail**

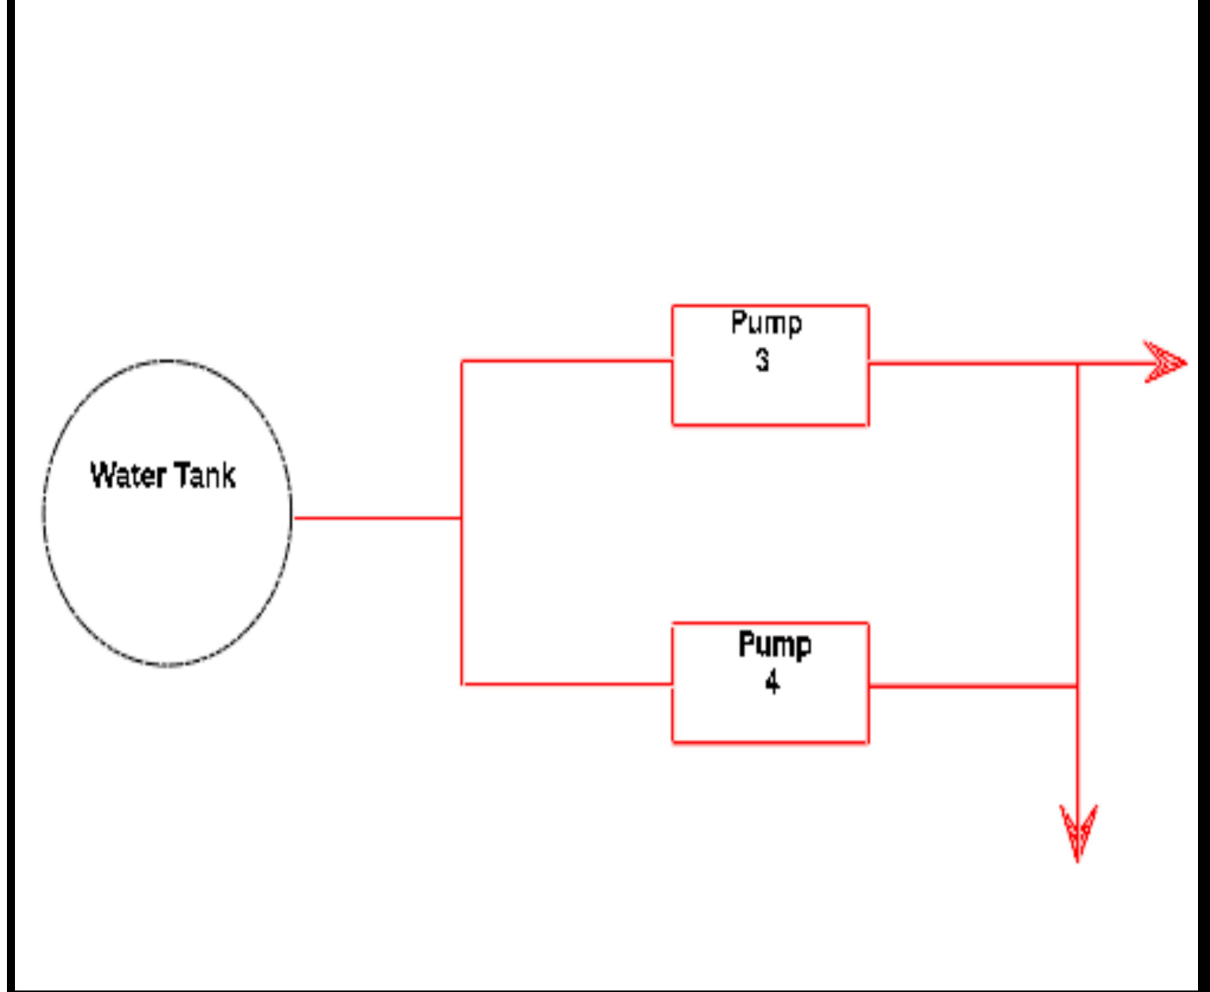

**Site Location**

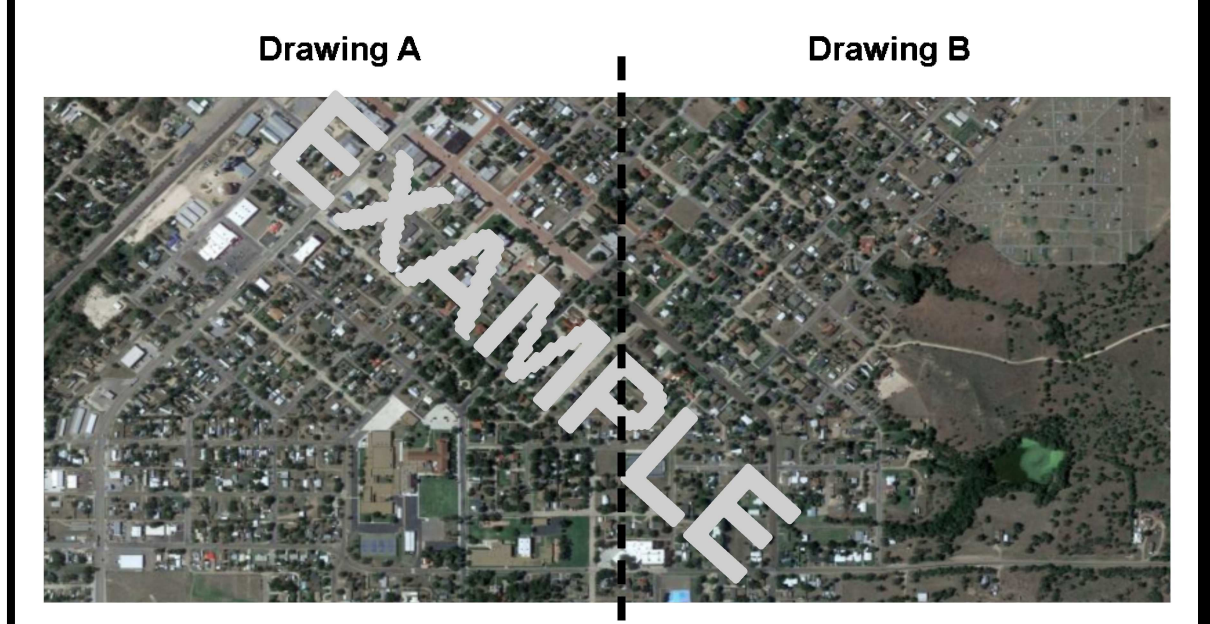

**Site Layout**

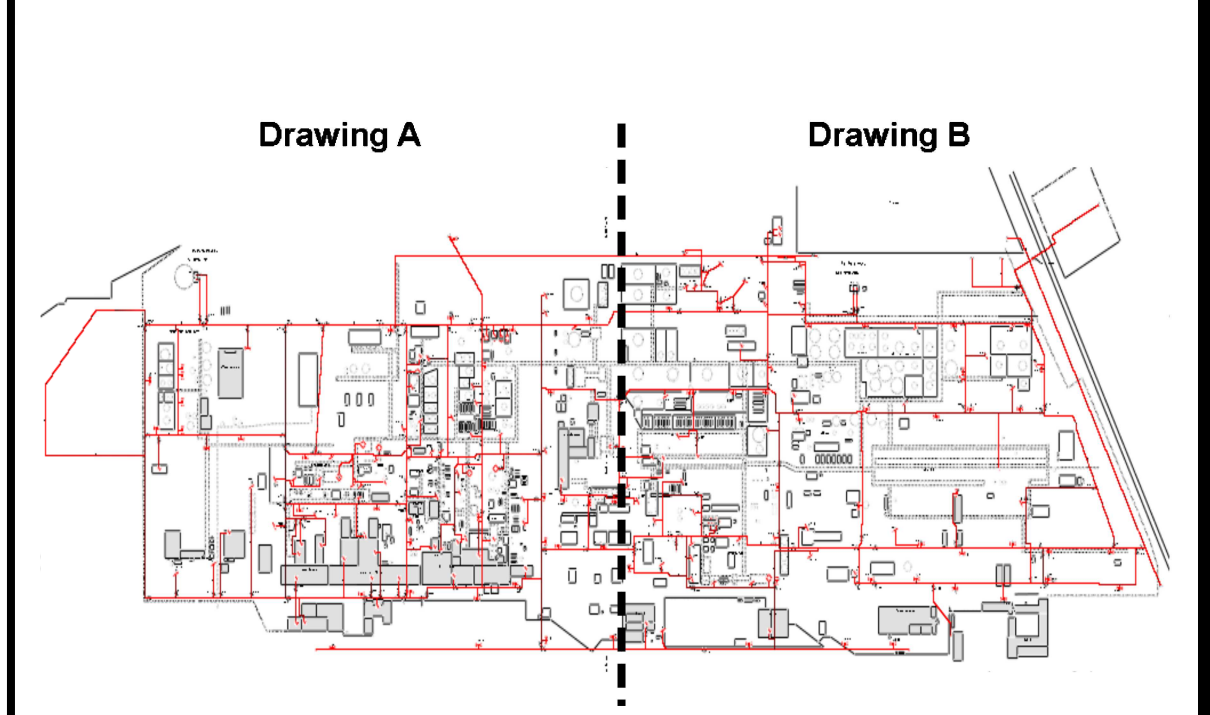

GENERAL NOTES:

REV	DATE	DWN	CHK	PRT	DESCRIPTION



"Ignis Malls, Aqua Bonum"  
Fort Worth, TX Office

SHEET NAME:  
**Fire Water Drawing**

SCALE: 1" = 100'	DATE: 4/4/2022	SHEET NO: Drawing A
------------------	----------------	---------------------

Company Name  
Facility Name  
Location