










DRAWING NAME	DRAWING NUMBER
Drawing A	1 of 3
Drawing B	2 of 3
Full Site	3 of 3


Legend

-  Firewater Line
-  Monitor
-  Hydrant
-  Fire Pump
-  Sprinkler System
-  Post Indicator Valve
-  Alarm Check Valve
-  Check Valve




Fire Pump House 2 Detail

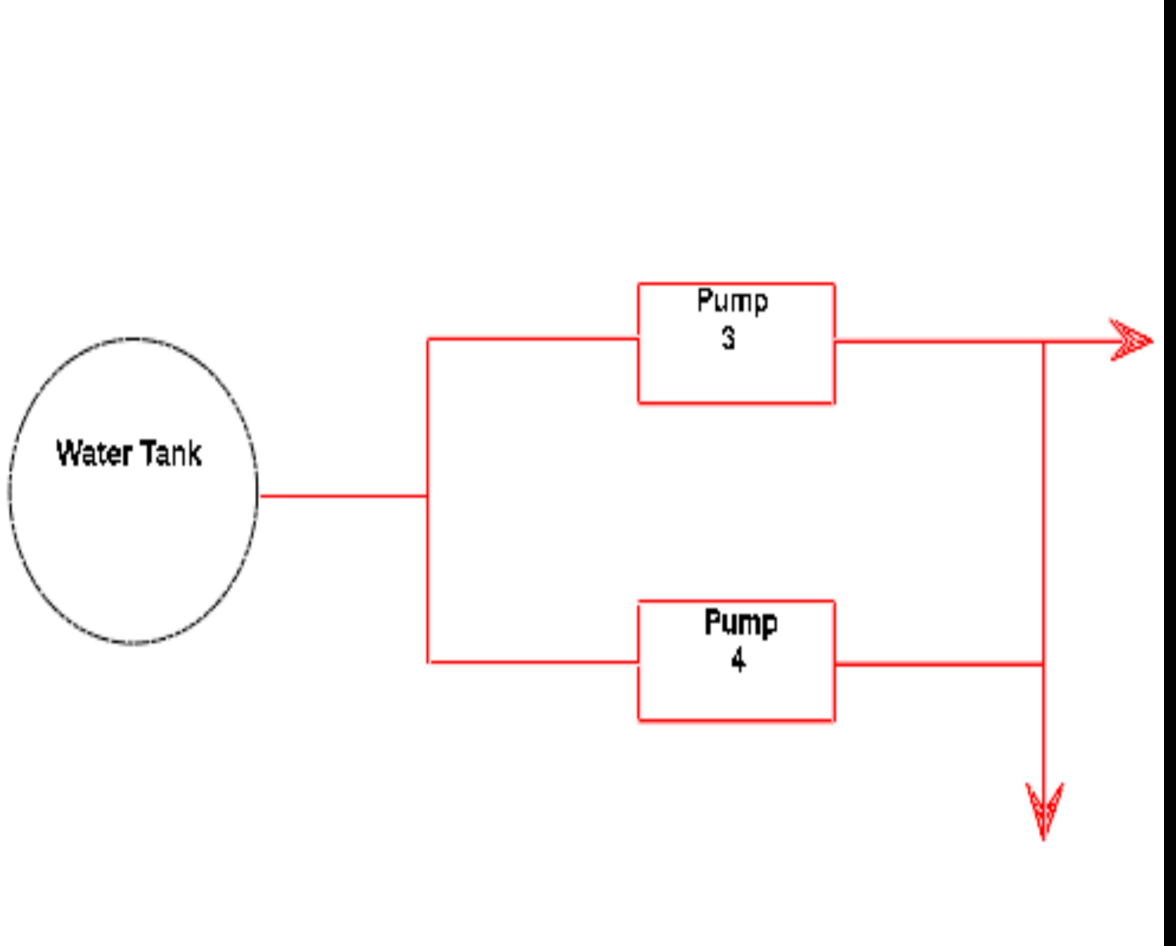

Site Location

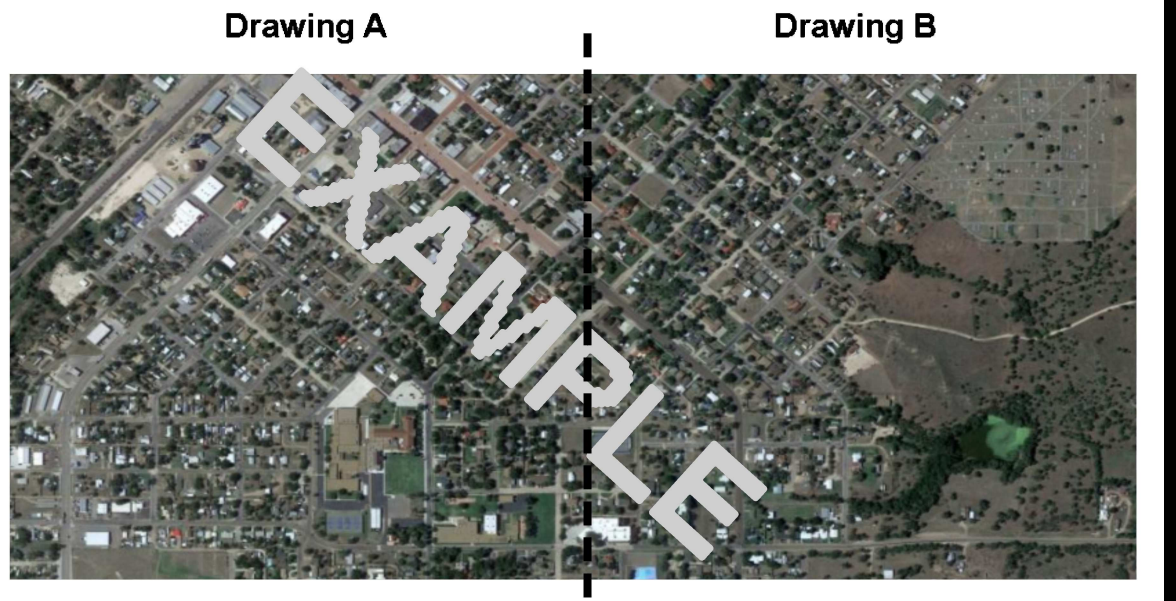

Site Layout

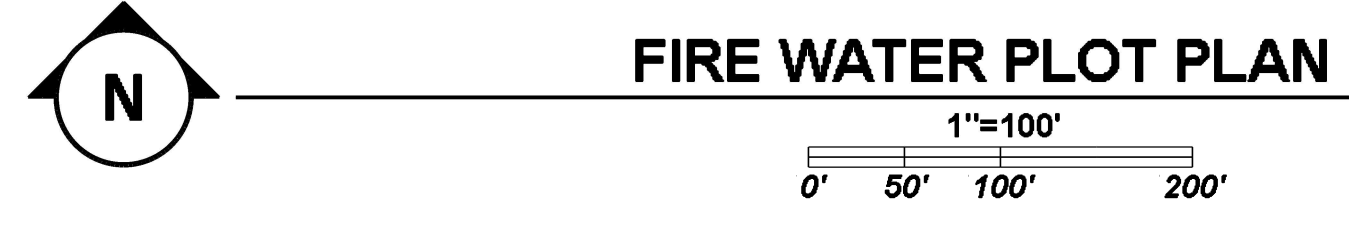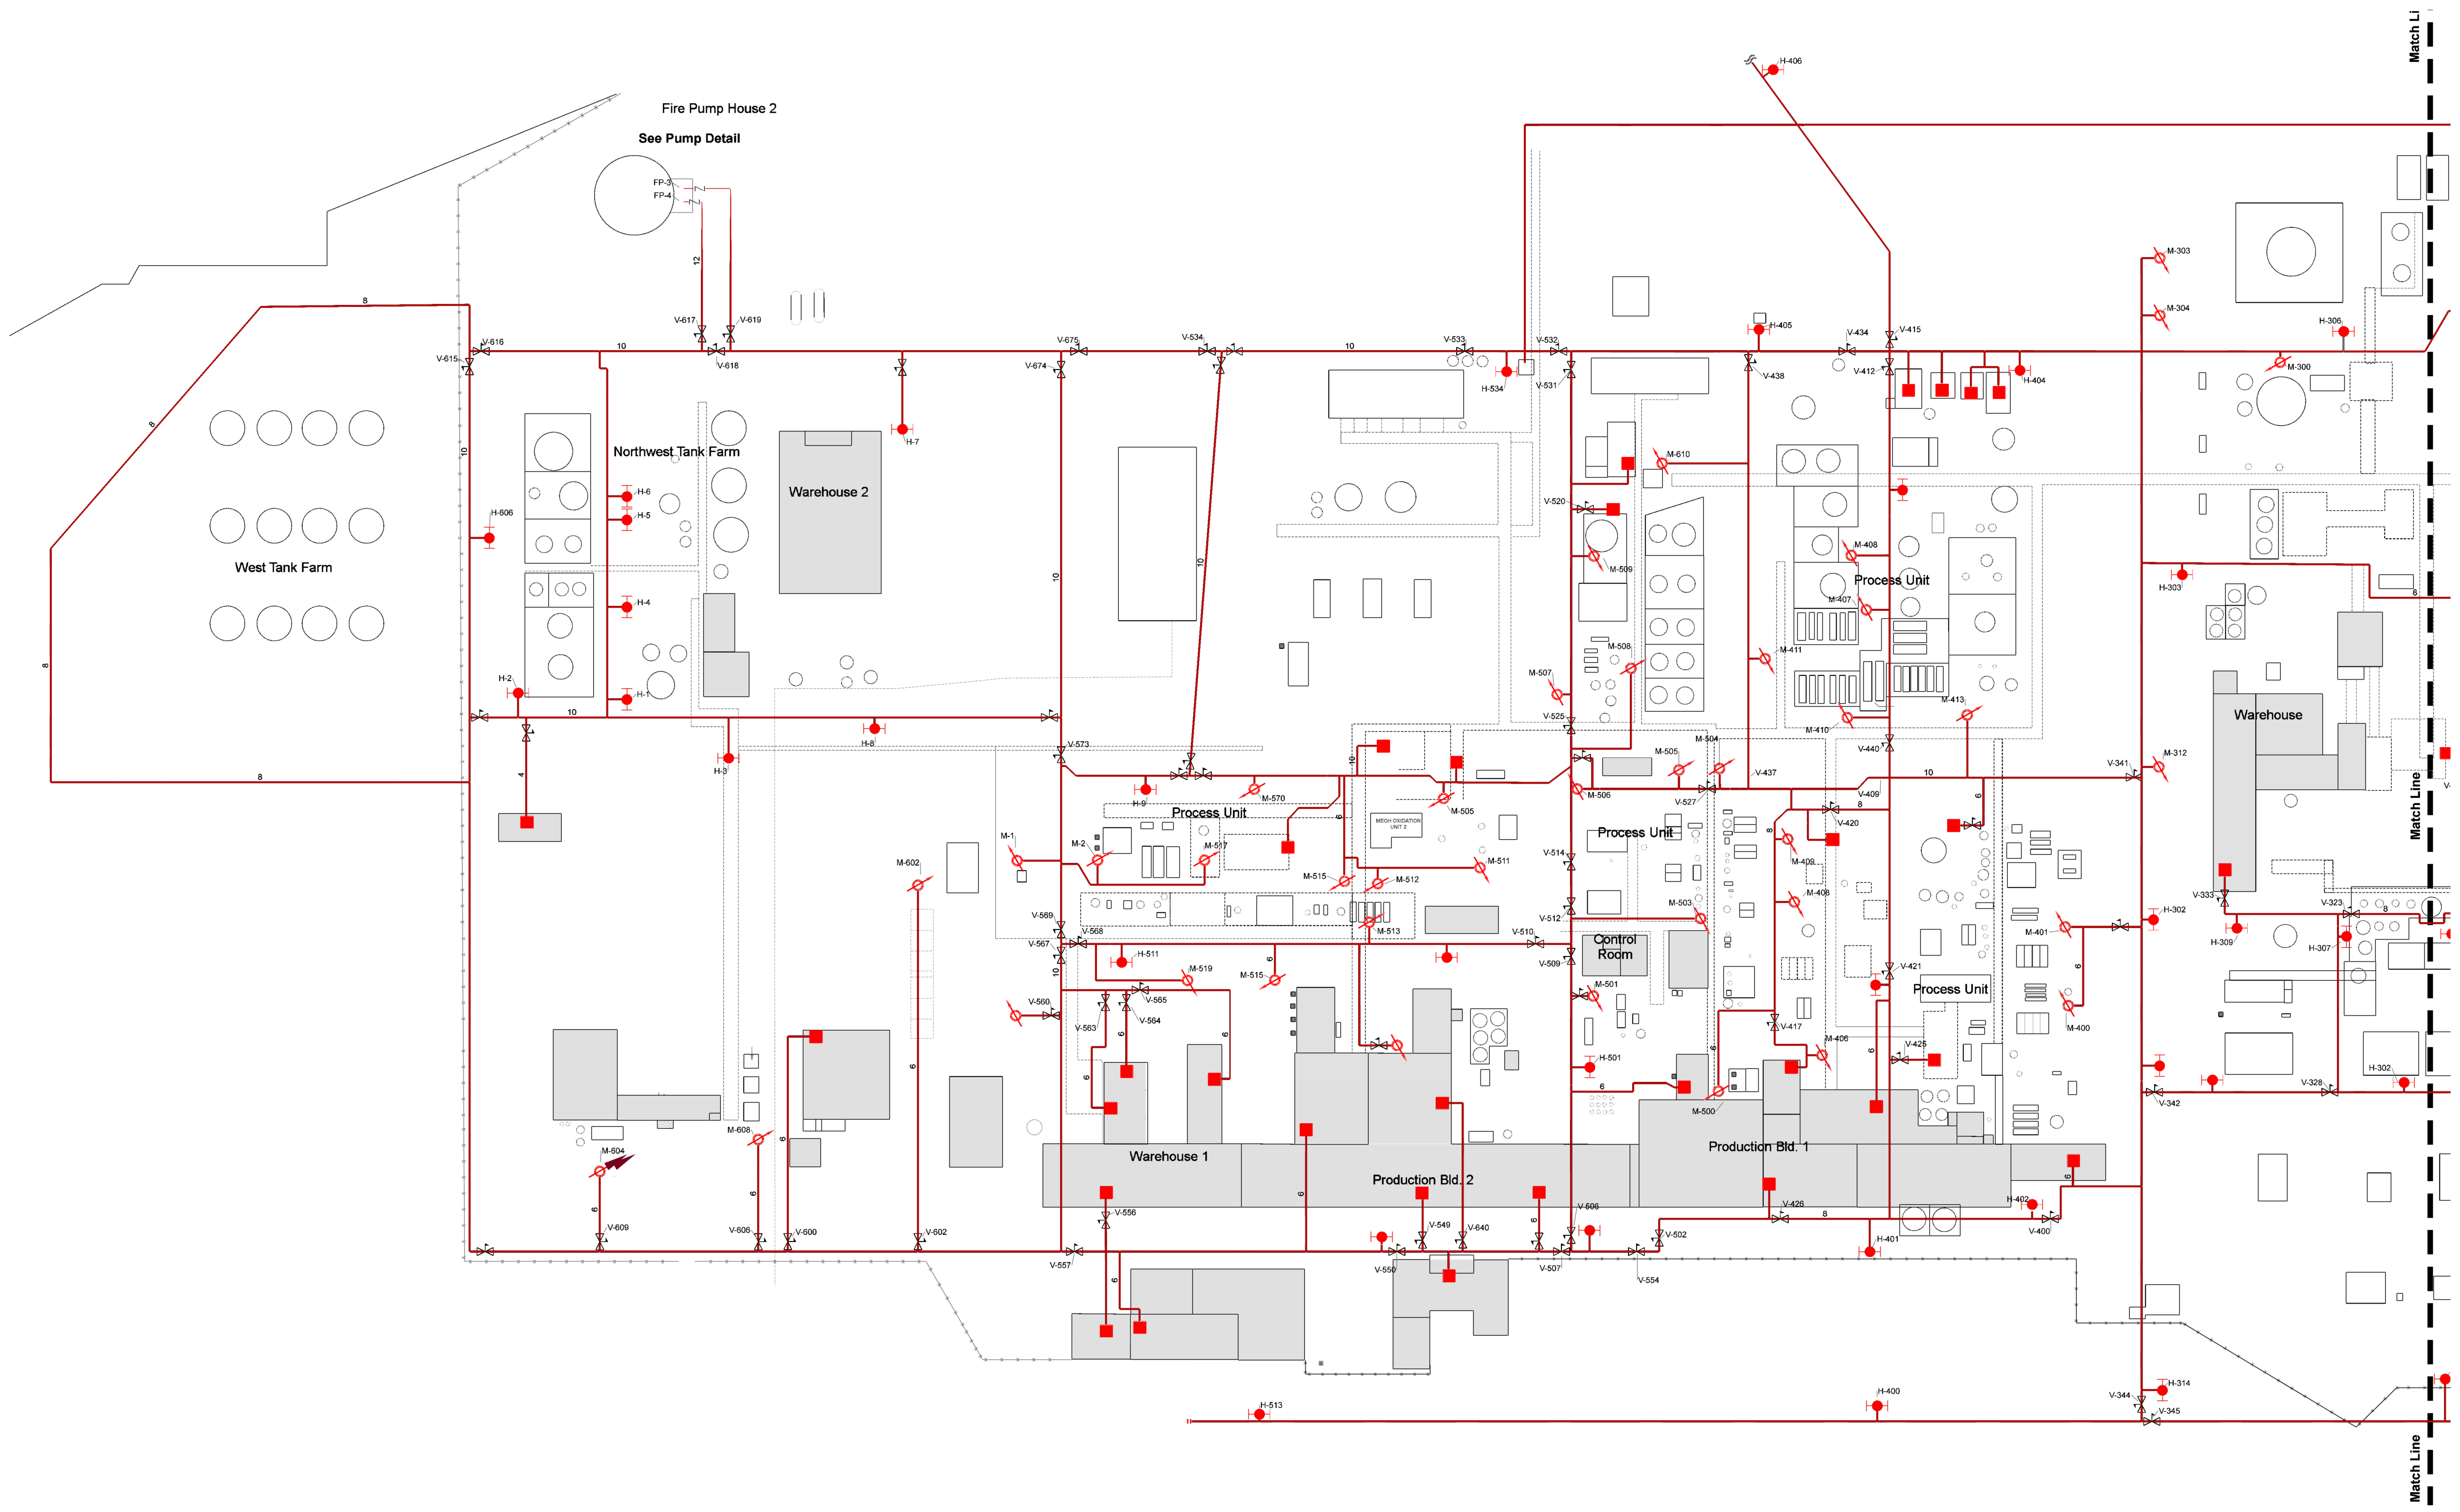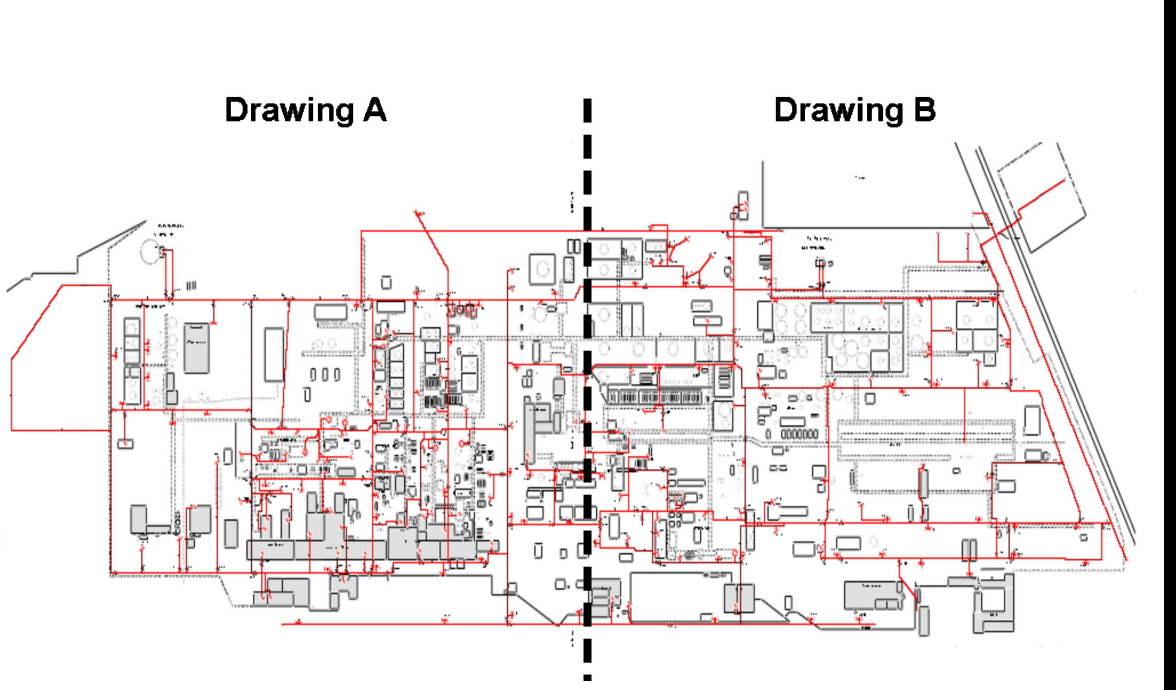

FIRE WATER PLOT PLAN

GENERAL NOTES:

REV	DATE	DWN	CHK	PRT	DESCRIPTION



"Ignis Malls, Aqua Bonum"
Fort Worth, TX Office

SHEET NAME:
Fire Water Drawing

Company Name
Facility Name
Location